

# AFEC 2010

## SEPTEMBER 29-30, 2010

### DENVER MERCHANDISE MART

### DENVER, COLORADO

REVISION DATE:  
6/28/2010 BM


#### BOOTH COUNT

Inventory as of 06/24/2010

Dimension	Size	Qty	SqFt
10'x10'	100	114	11,400
10'x20'	200	6	1,200
10'x40'	400	1	400
20'x20'	400	2	800
Totals:		123	13,800

EXPO II

EXPO III

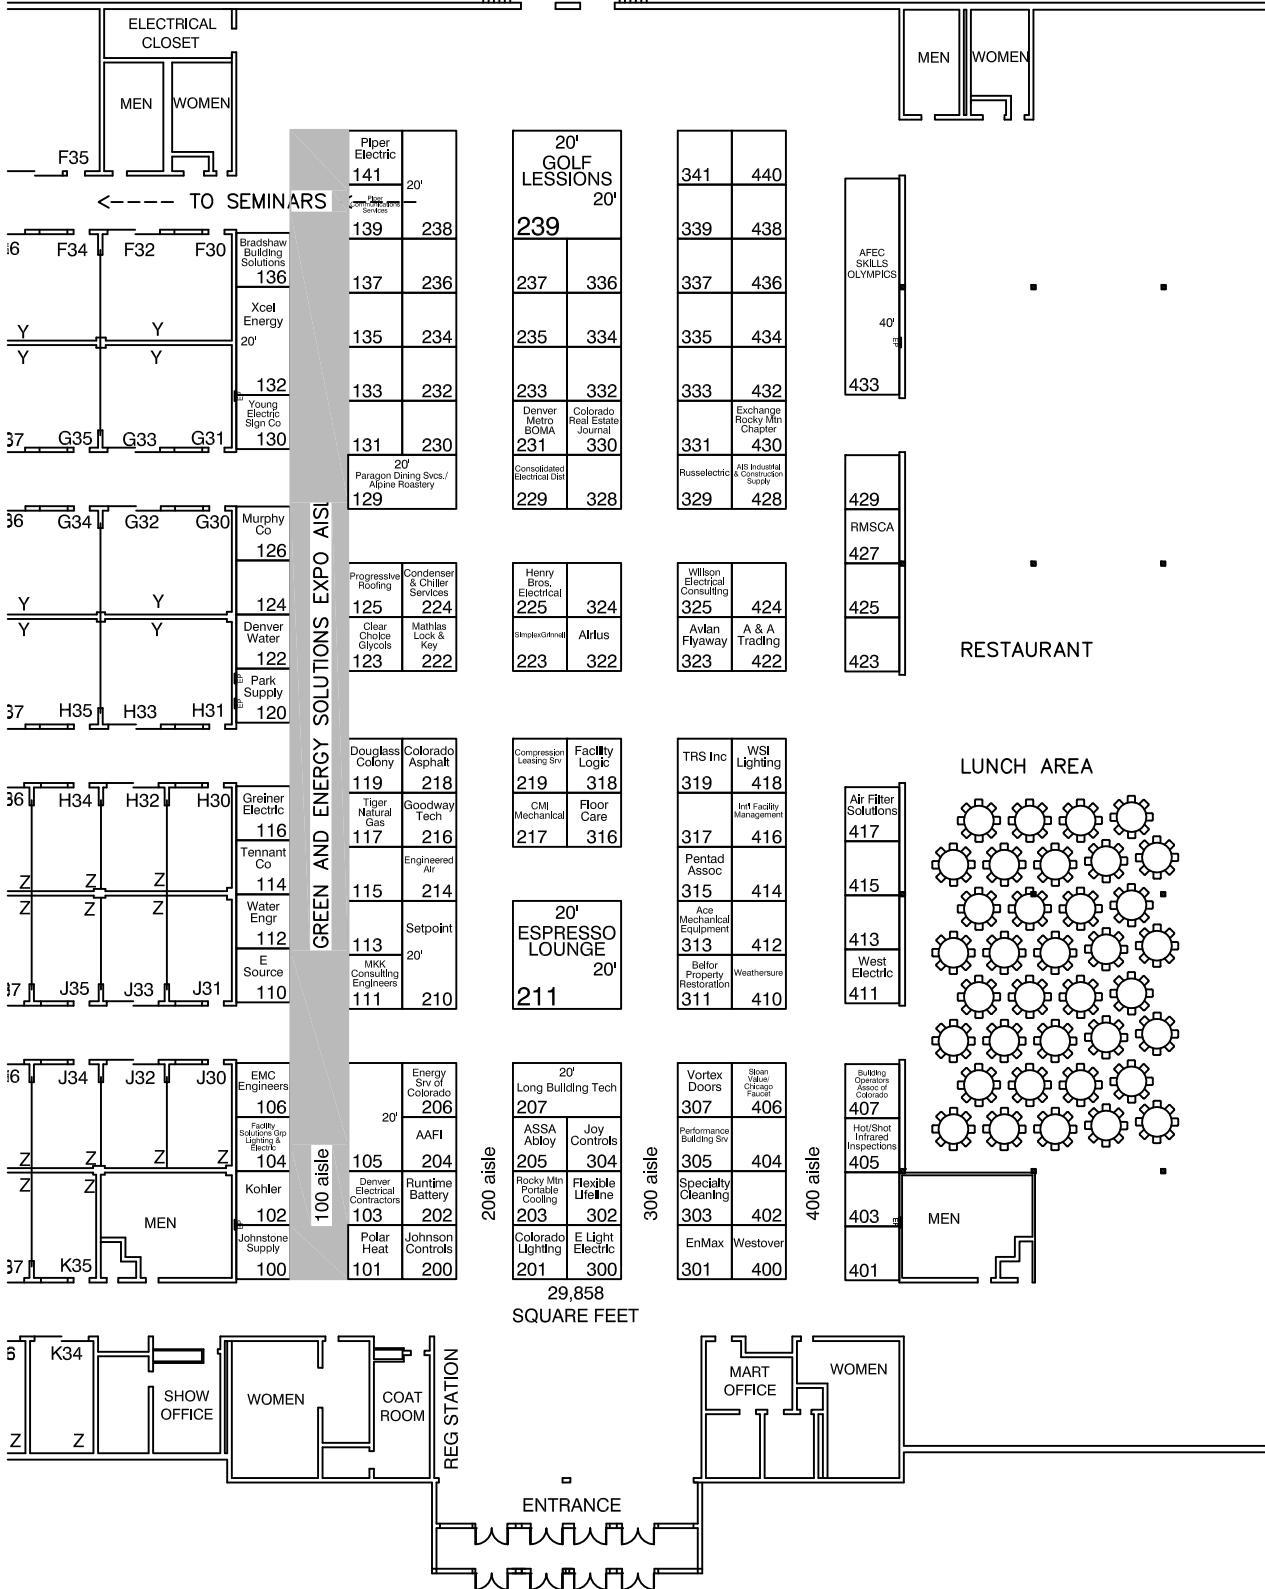

29,858  
SQUARE FEET

36 - 66" ROUNDS OF 8

#### BLDG. LEGEND:

**FREEMAN**

DRAWING STARTED:  
3/23/2010 BM

FILE PATH:  
E:\ZShows\_2010\A\Advanced Facilities  
Eng. Conf\Floor Plans\AFEC0910.dwg

DRAWING NAME:  
AFEC0910

HALL NAME:  
EXPO II

JOB NUMBER:  
TBD

ACCT. EXEC.:  
EW

NOT TO SCALE

#### DISCLAIMER

EVERY EFFORT HAS BEEN MADE TO ENSURE THE ACCURACY OF ALL INFORMATION CONTAINED ON THIS FLOORPLAN. HOWEVER NO WARRANTIES, EITHER EXPRESSED OR IMPLIED ARE MADE WITH RESPECT TO THIS FLOORPLAN IF THE LOCATION OF BUILDING COLUMNS UTILITIES OR OTHER ARCHITECTURAL COMPONENTS OF THE FACILITY IS A CONSIDERATION IN THE CONSTRUCTION OR USAGE OF AN EXHIBIT, IT IS THE RESPONSIBILITY OF THE EXHIBITOR TO PHYSICALLY INSPECT THE FACILITY TO VERIFY ALL DIMENSIONS AND LOCATIONS

\*COPYRIGHT 2007, FREEMAN CO.  
ALL RIGHTS RESERVED.